

35 Koromiko Street Tauranga
Ph:(07) 578 6361 Fax:(07) 577 0763
www.heirloomkitchens.co.nz

Doors: Melteca Platinum Micro - Pearl
Panels: Melteca Platinum Micro - Pearl
Accent Colour: N/A
Edging: 2mm PVC
Scullery Cabinets: N/A

Tops: Laminate - Laminex Alpace Natural
Edge Detail: 38mm Pencil Roll
Scullery Benchtop: N/A
Sink Insert: H/Hardware Pero 1080 - topmount
Scullery Sink: N/A
B/Bar: One Level
Upstand: N/A
Cornice: N/A

Interior: Prefinished White...Std Shelves
Toe: 150mm - Seen
Height: 2100mm
Glass: N/A
Handles: Standard
Drawers: Multitech
Hinges: Hettich
Flooring: TBC

Delivery & Installation: Heirloom Kitchens

Accessories:
- Hettich carousel 1 160 283

Options:

All dimensions & size designations given are subject to verification on job site and adjustment to fit job conditions.

This is an original design and must not be released or copied unless an applicable fee has been paid or job order placed.

Customer: GJG/SHAKER
Kraemer

Site Address: 15 Caldera Close, The Lakes
Tauranga


Consultant: Tracey Smith Date:24/01/13

Scale: 1:25 Drawing Number: 17593 im

Quote Accepted
Date
\$



- 01) 4 drawer unit incl. 2 x adjacent cutlery inserts
- 02) 3 door sink corner unit incl. ezyfold door
- 03) Dishwasher space
- 04) 2 door corner unit incl. carousel
- 05) Underbench oven unit
- 06) 1 door unit - trays
- 07) 2 door pantry incl. 5 shelves & worktop
- 08) Top hung fridge overcupboard

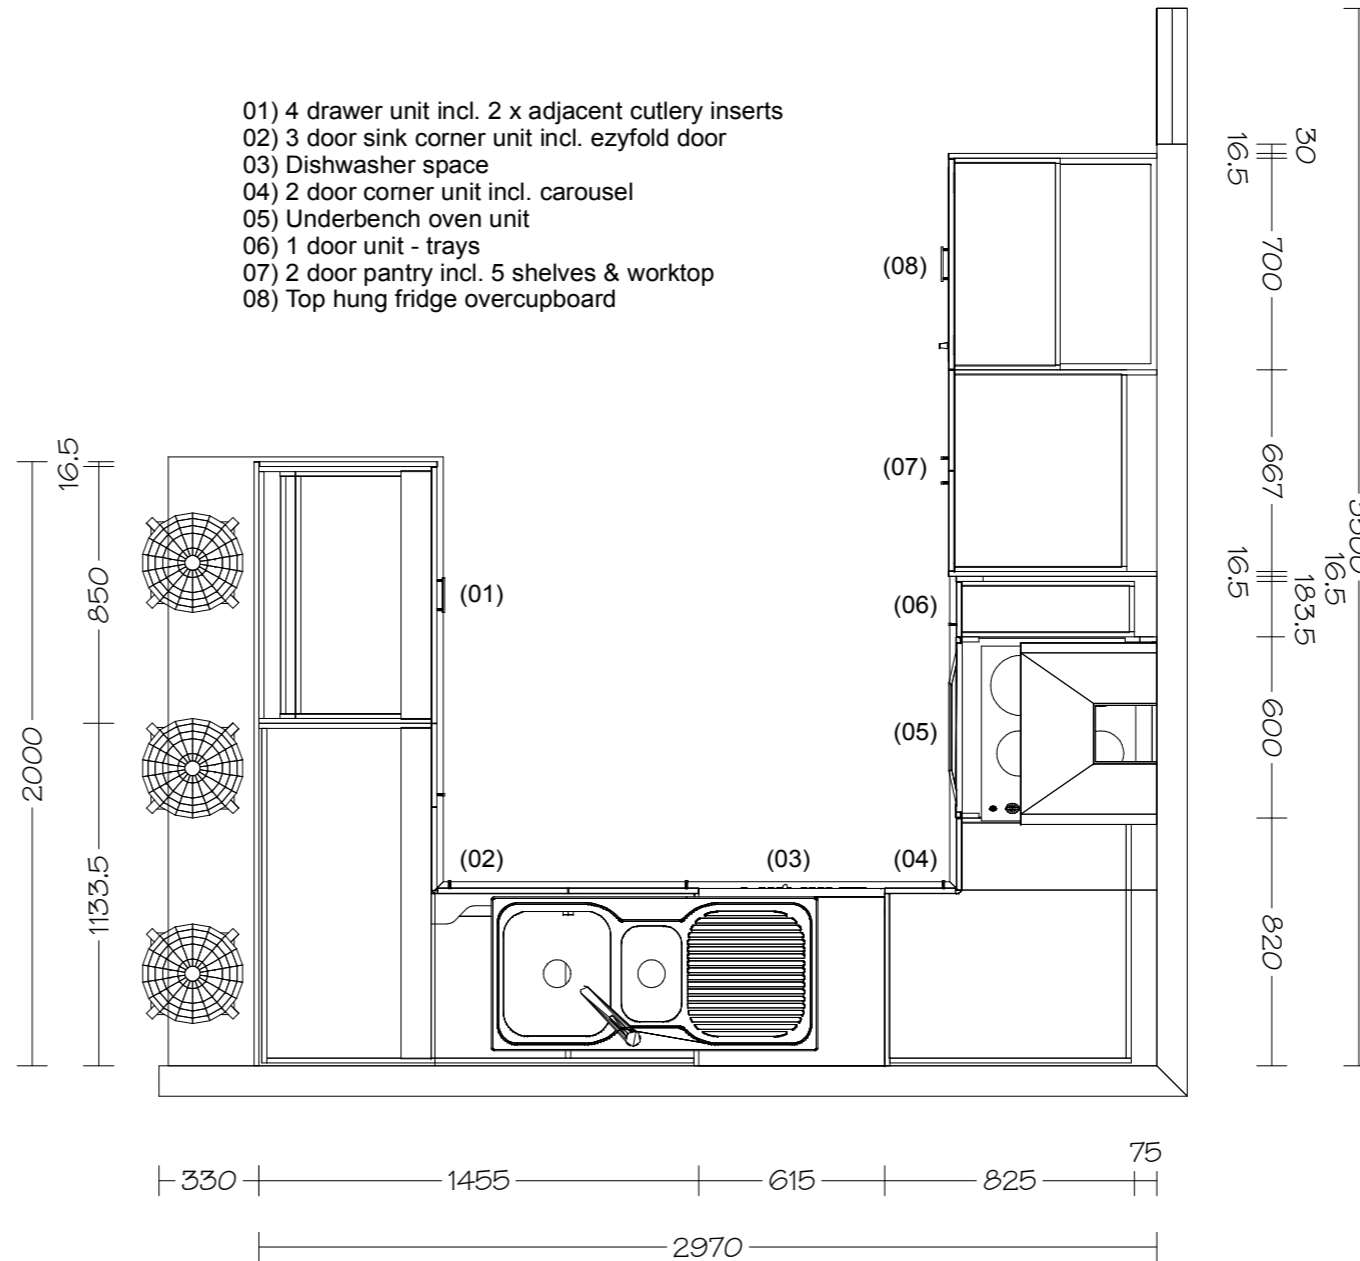

35 Koromiko Street Tauranga
Ph:(07) 578 6361 Fax:(07) 577 0763
www.heirloomkitchens.co.nz

All dimensions & size designations given are subject to verification on job site and adjustment to fit job conditions.

This is an original design and must not be released or copied unless an applicable fee has been paid or job order placed.

Customer: GJG/SHAKER
Kraemer
Site Address: 15 Caldera Close, The Lakes
Tauranga

Consultant: Tracey Smith Date:24/01/13

Scale: 1:25 Drawing Number: 17593 im

Quote Accepted
Date
\$

